



TALIESIN WEST WELCOME CENTER No. 5


Design by: Russell Mahoney

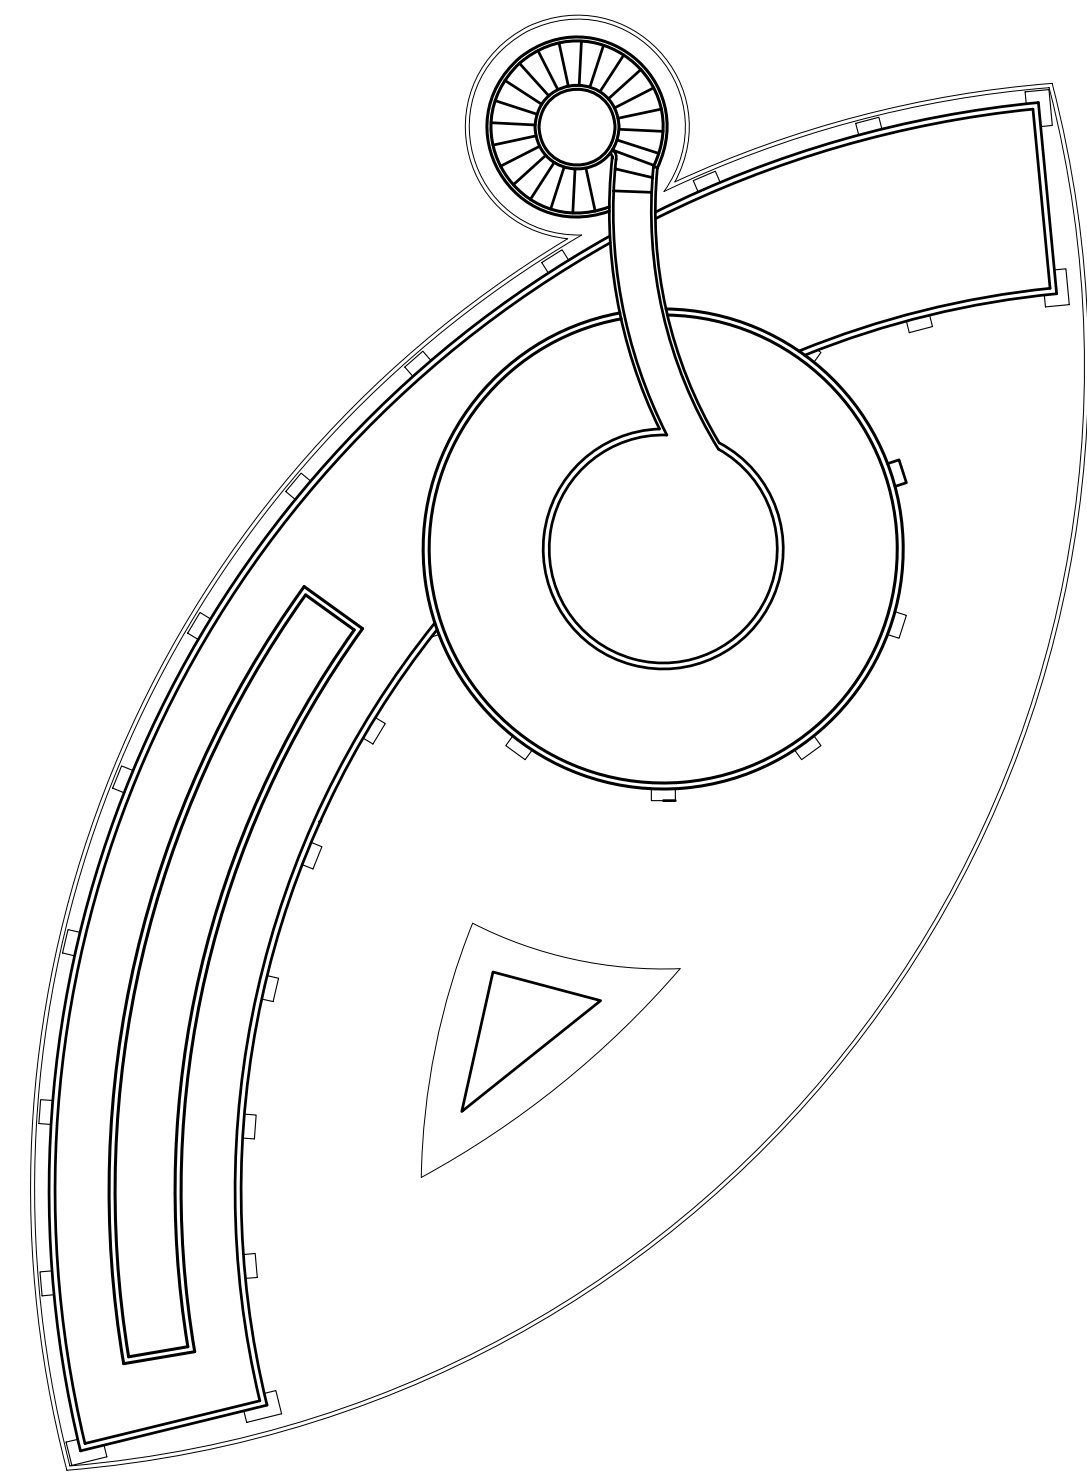



ROOF PLAN
scale: 1/16"=1'

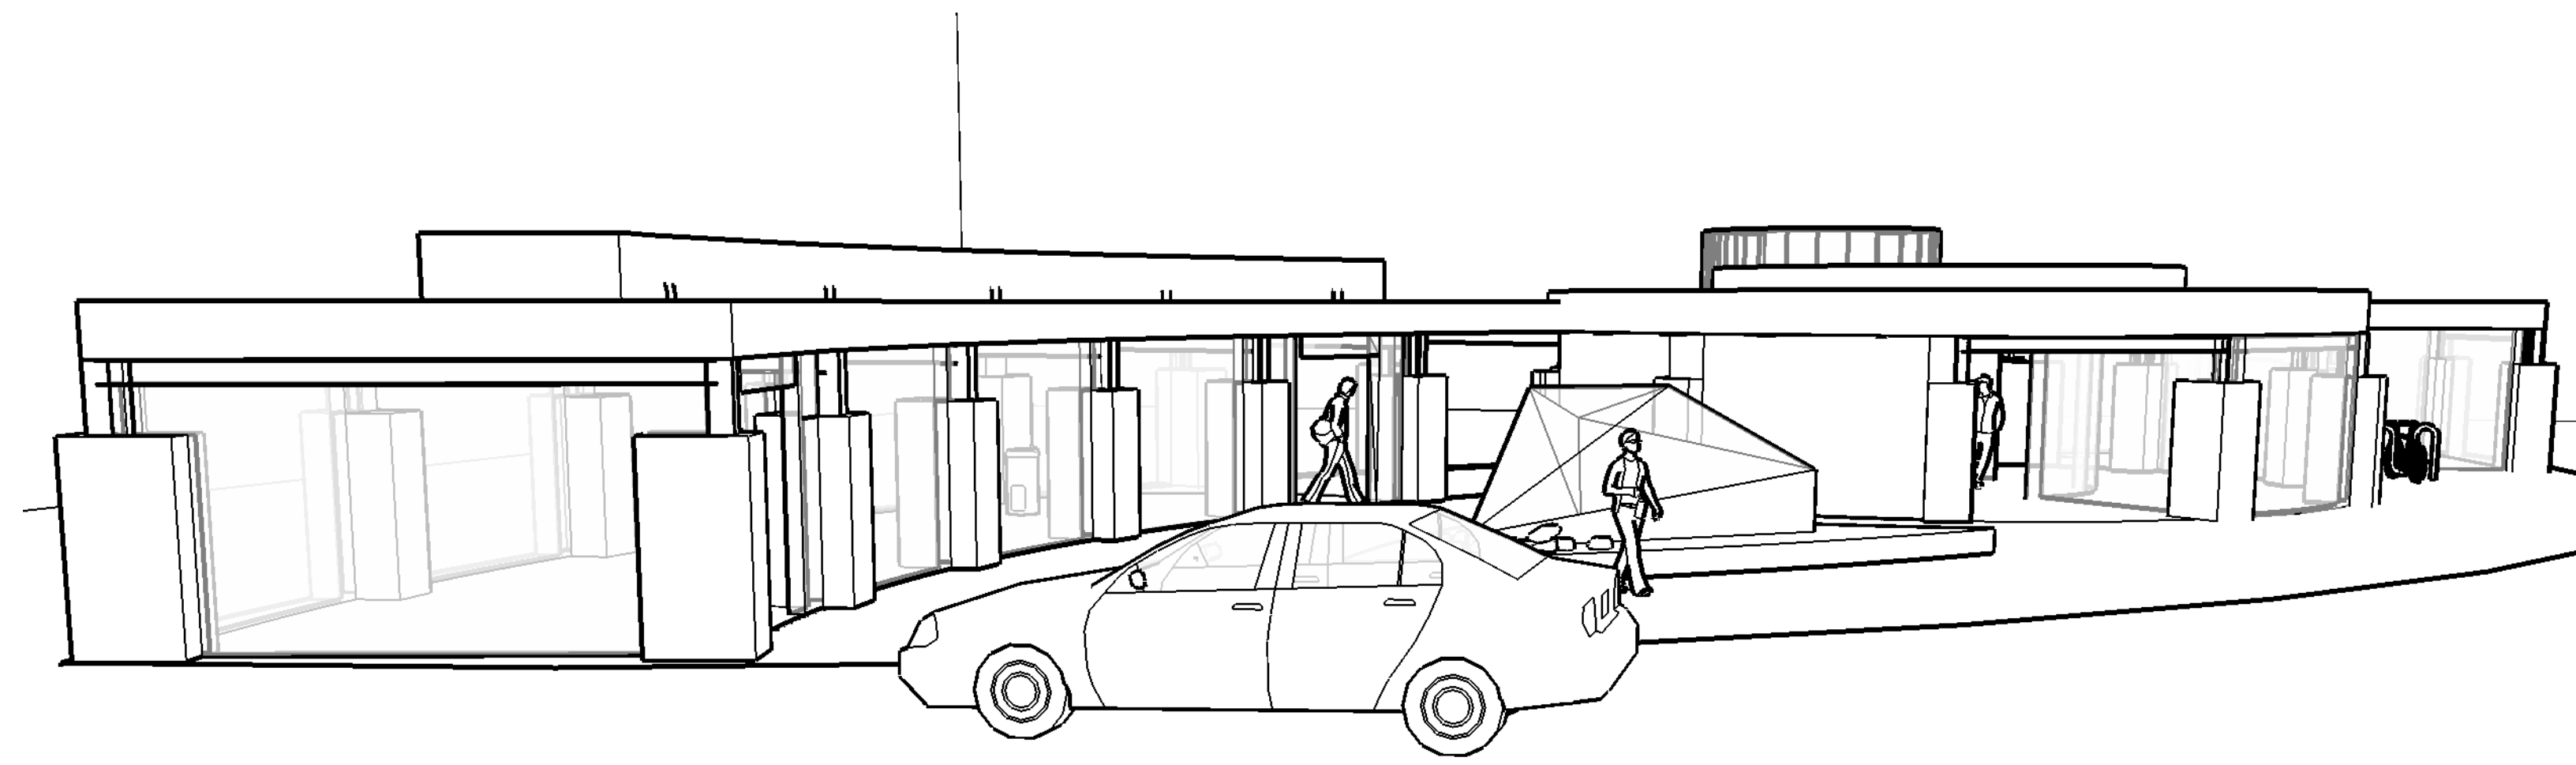


EXTERIOR RENDERING

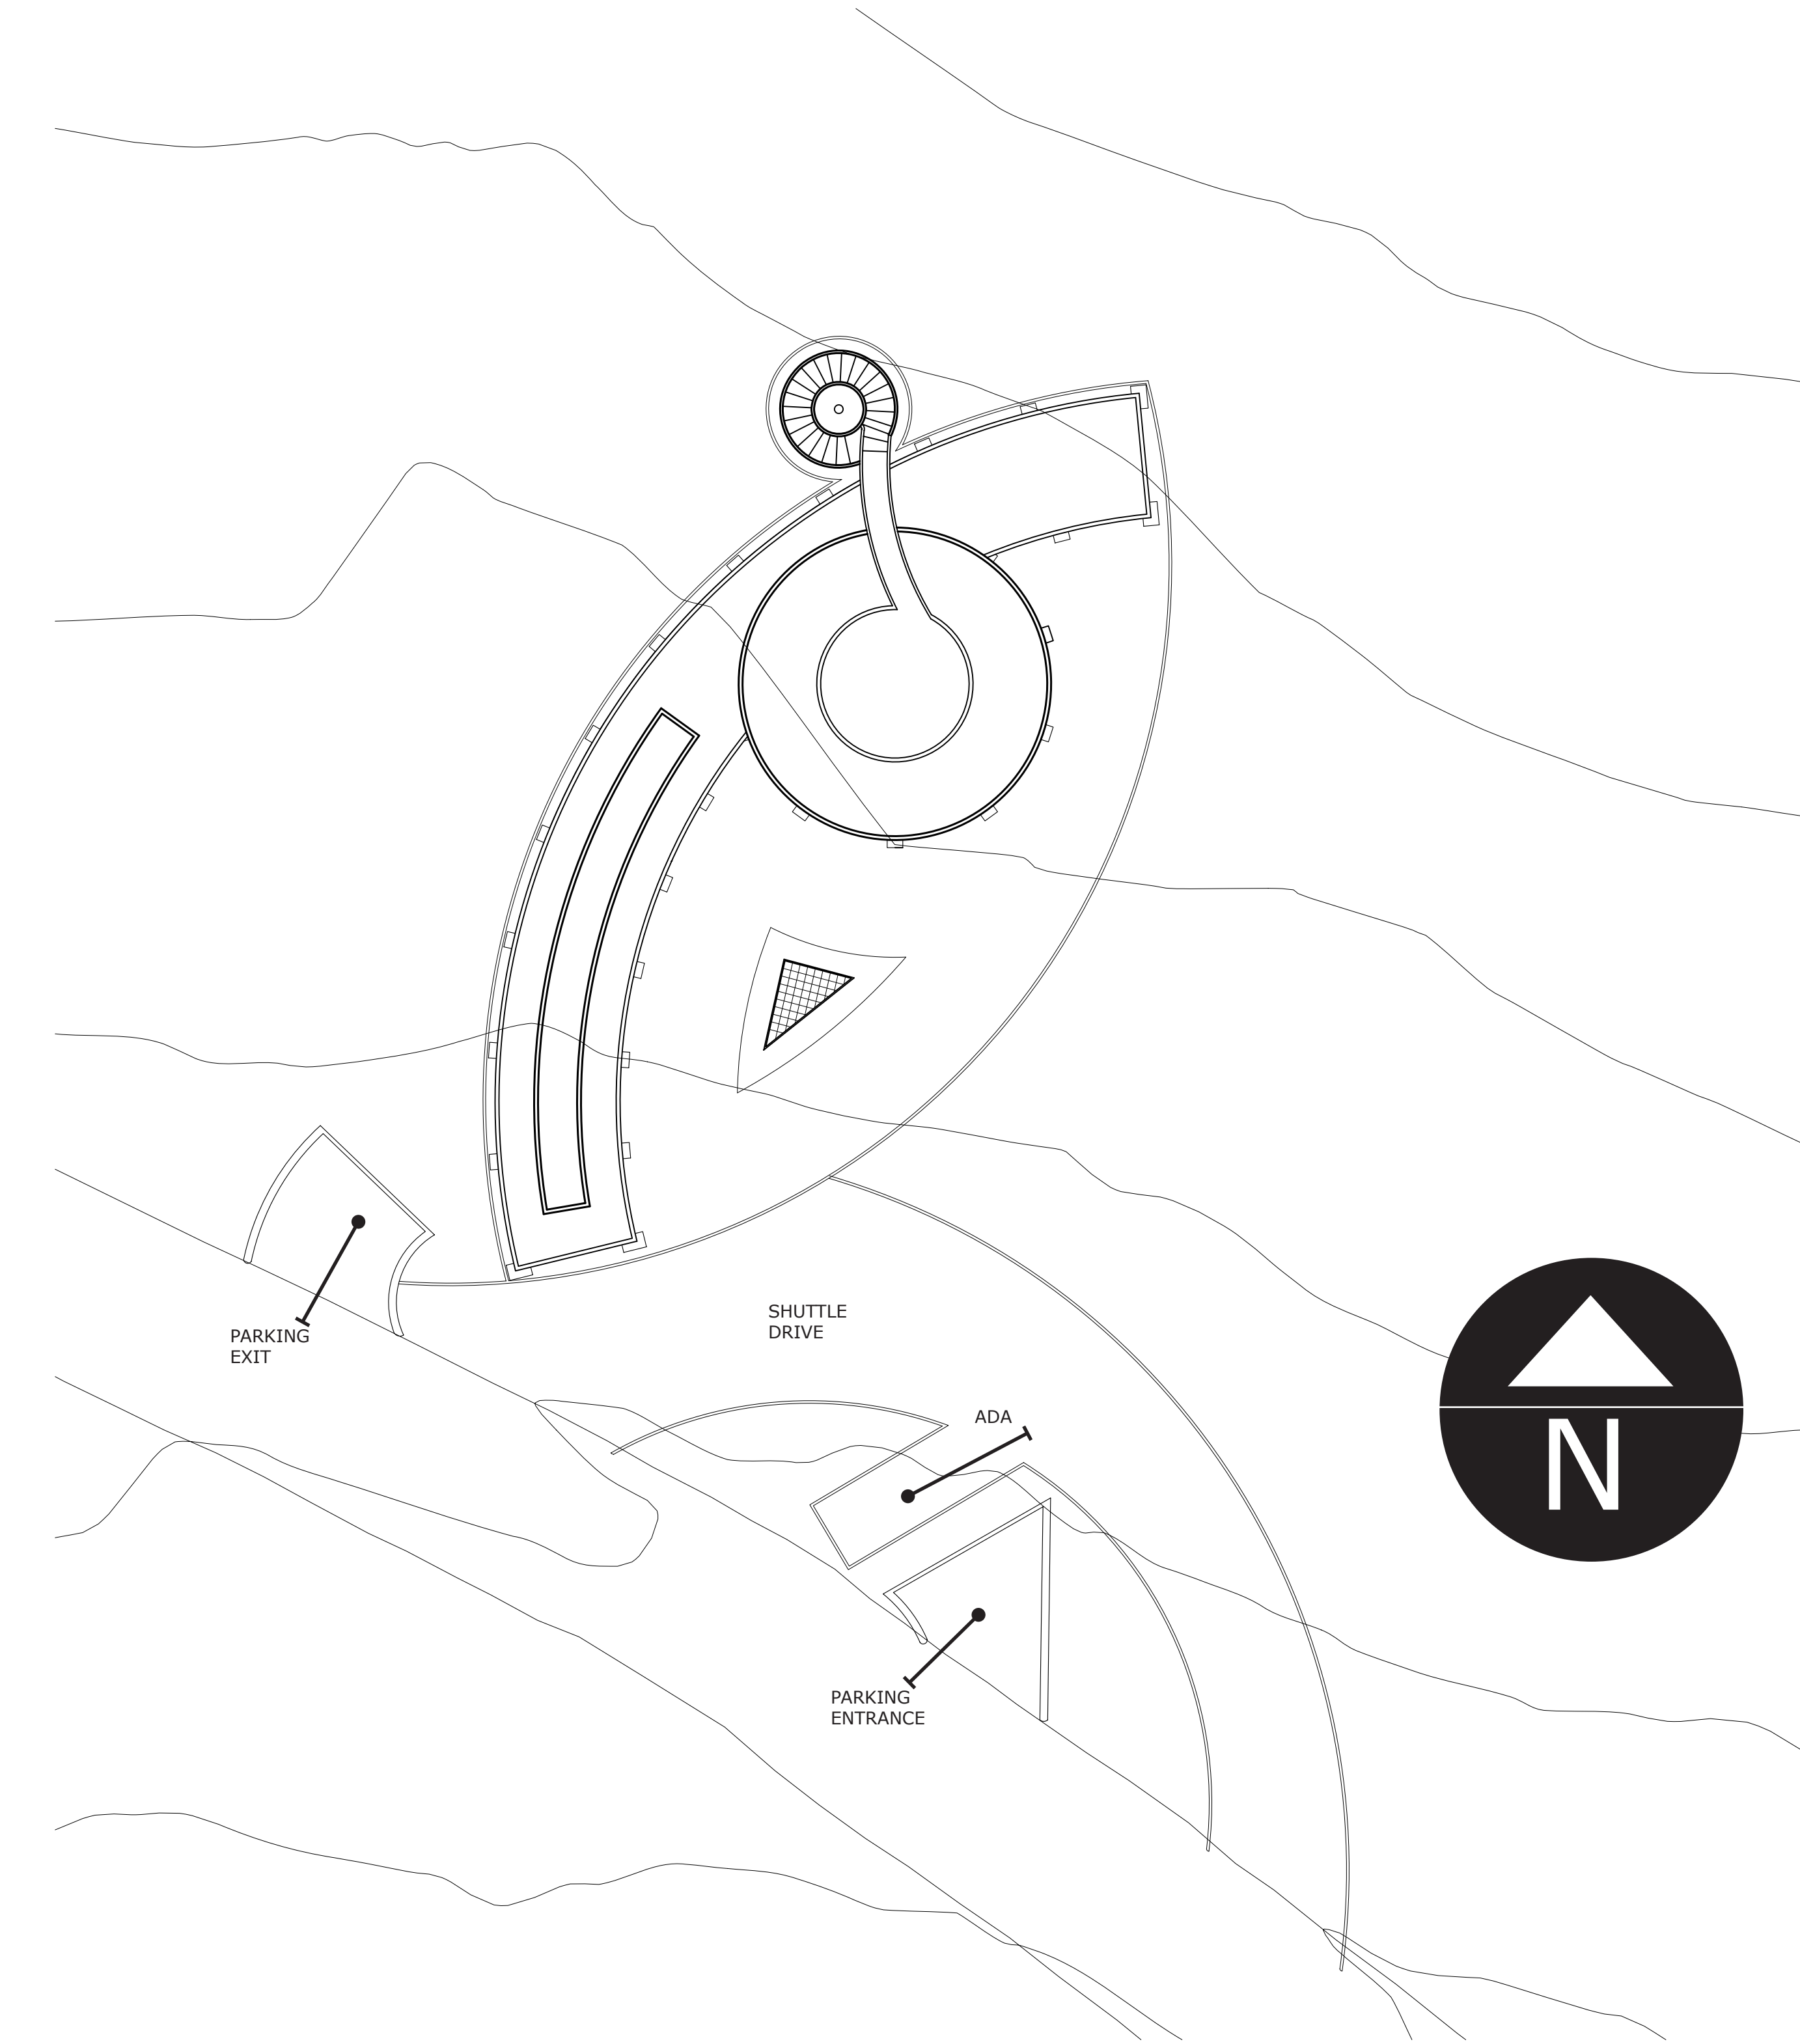


SITE PLAN
scale: 1/16"=1'

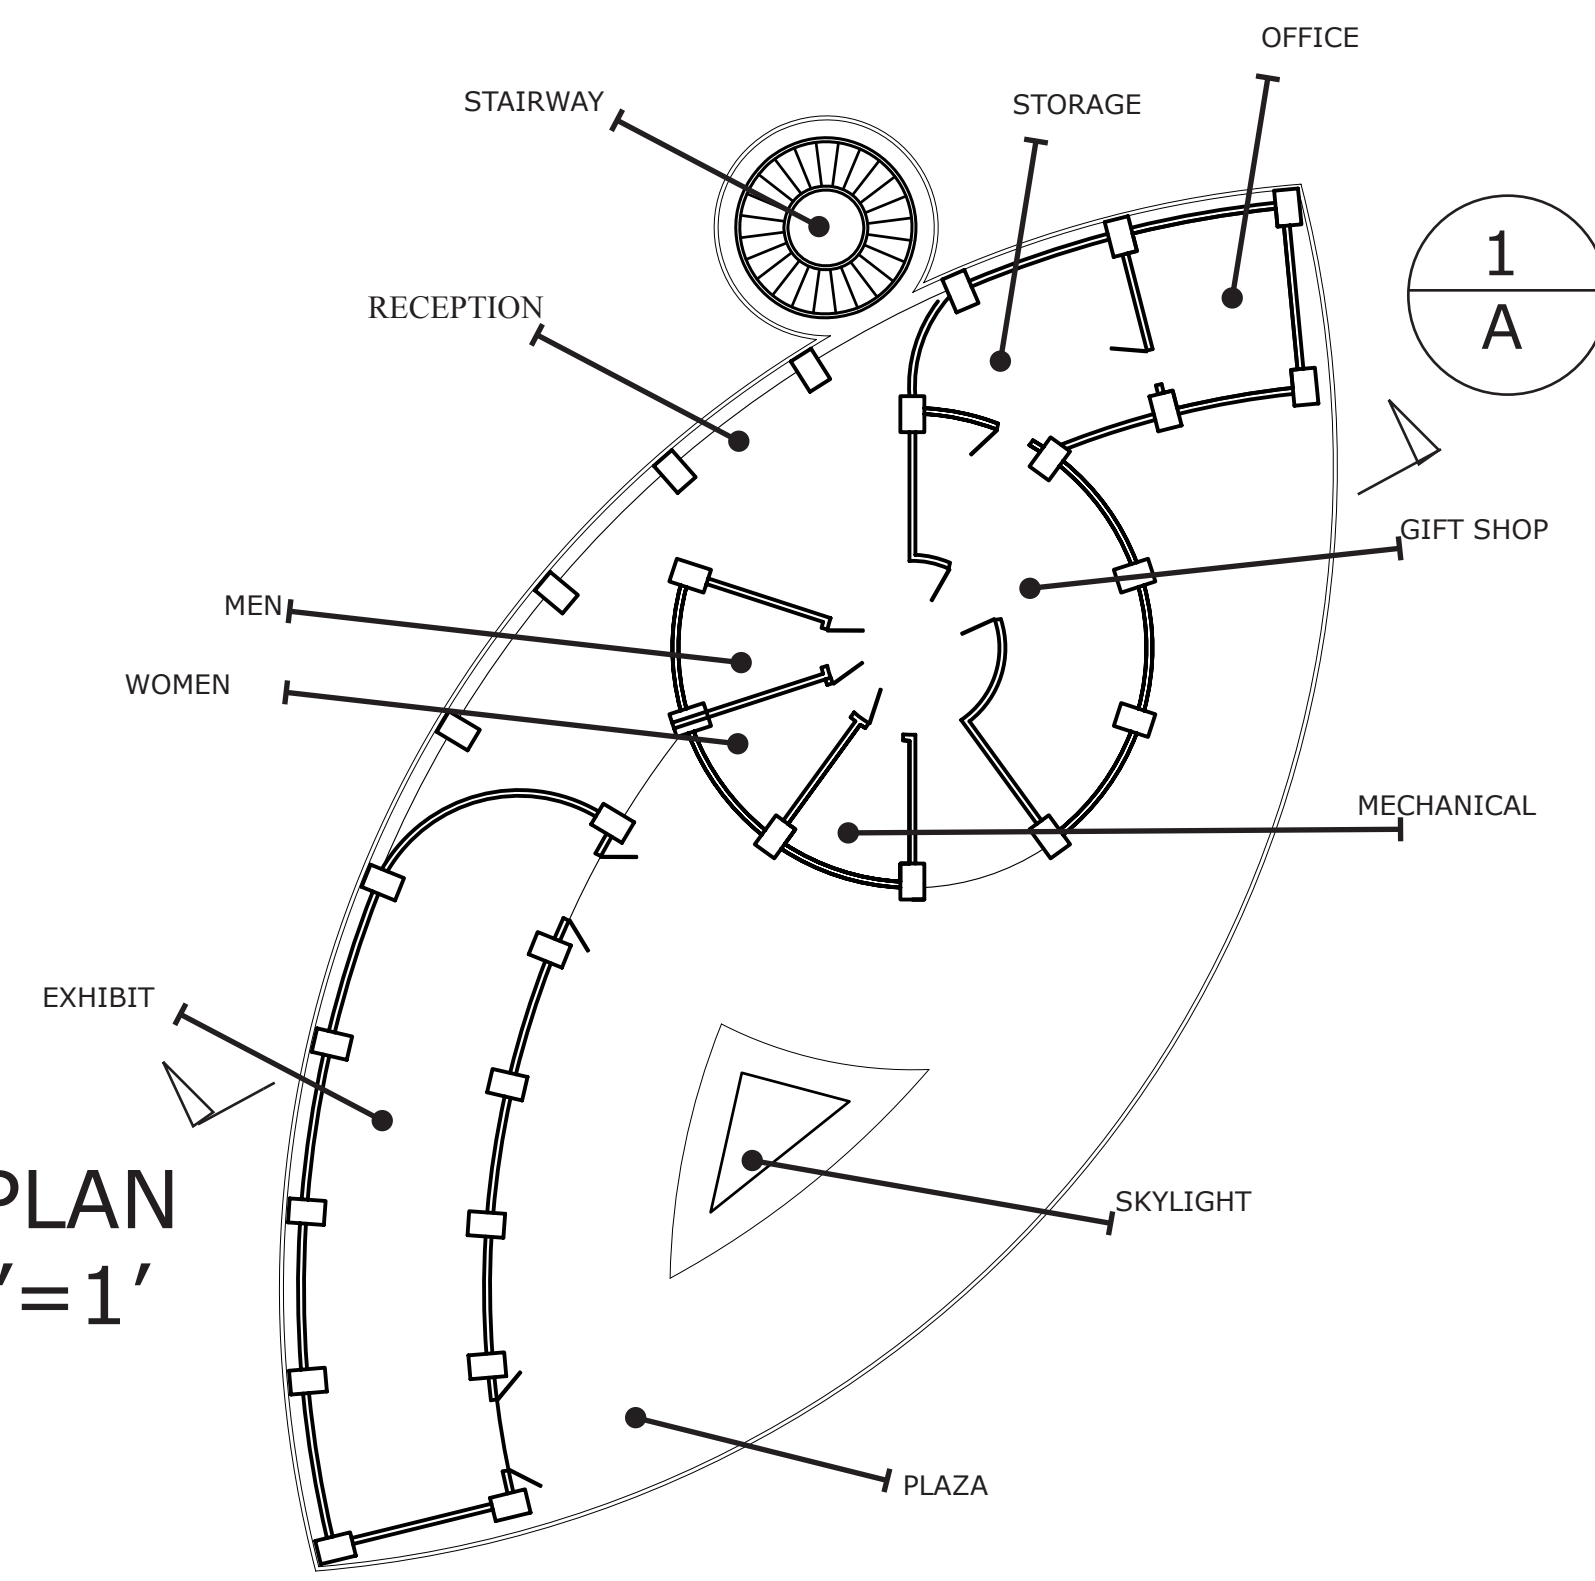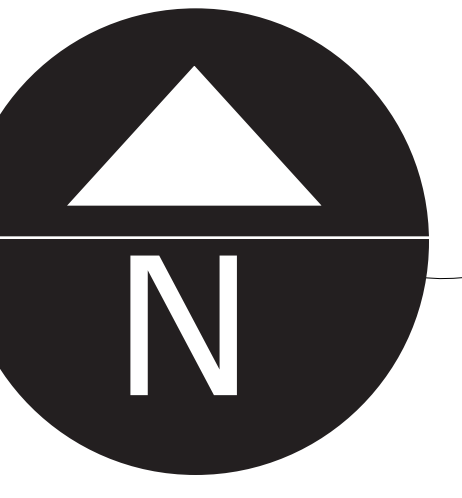


1st FLOOR PLAN
scale: 1/16"=1'

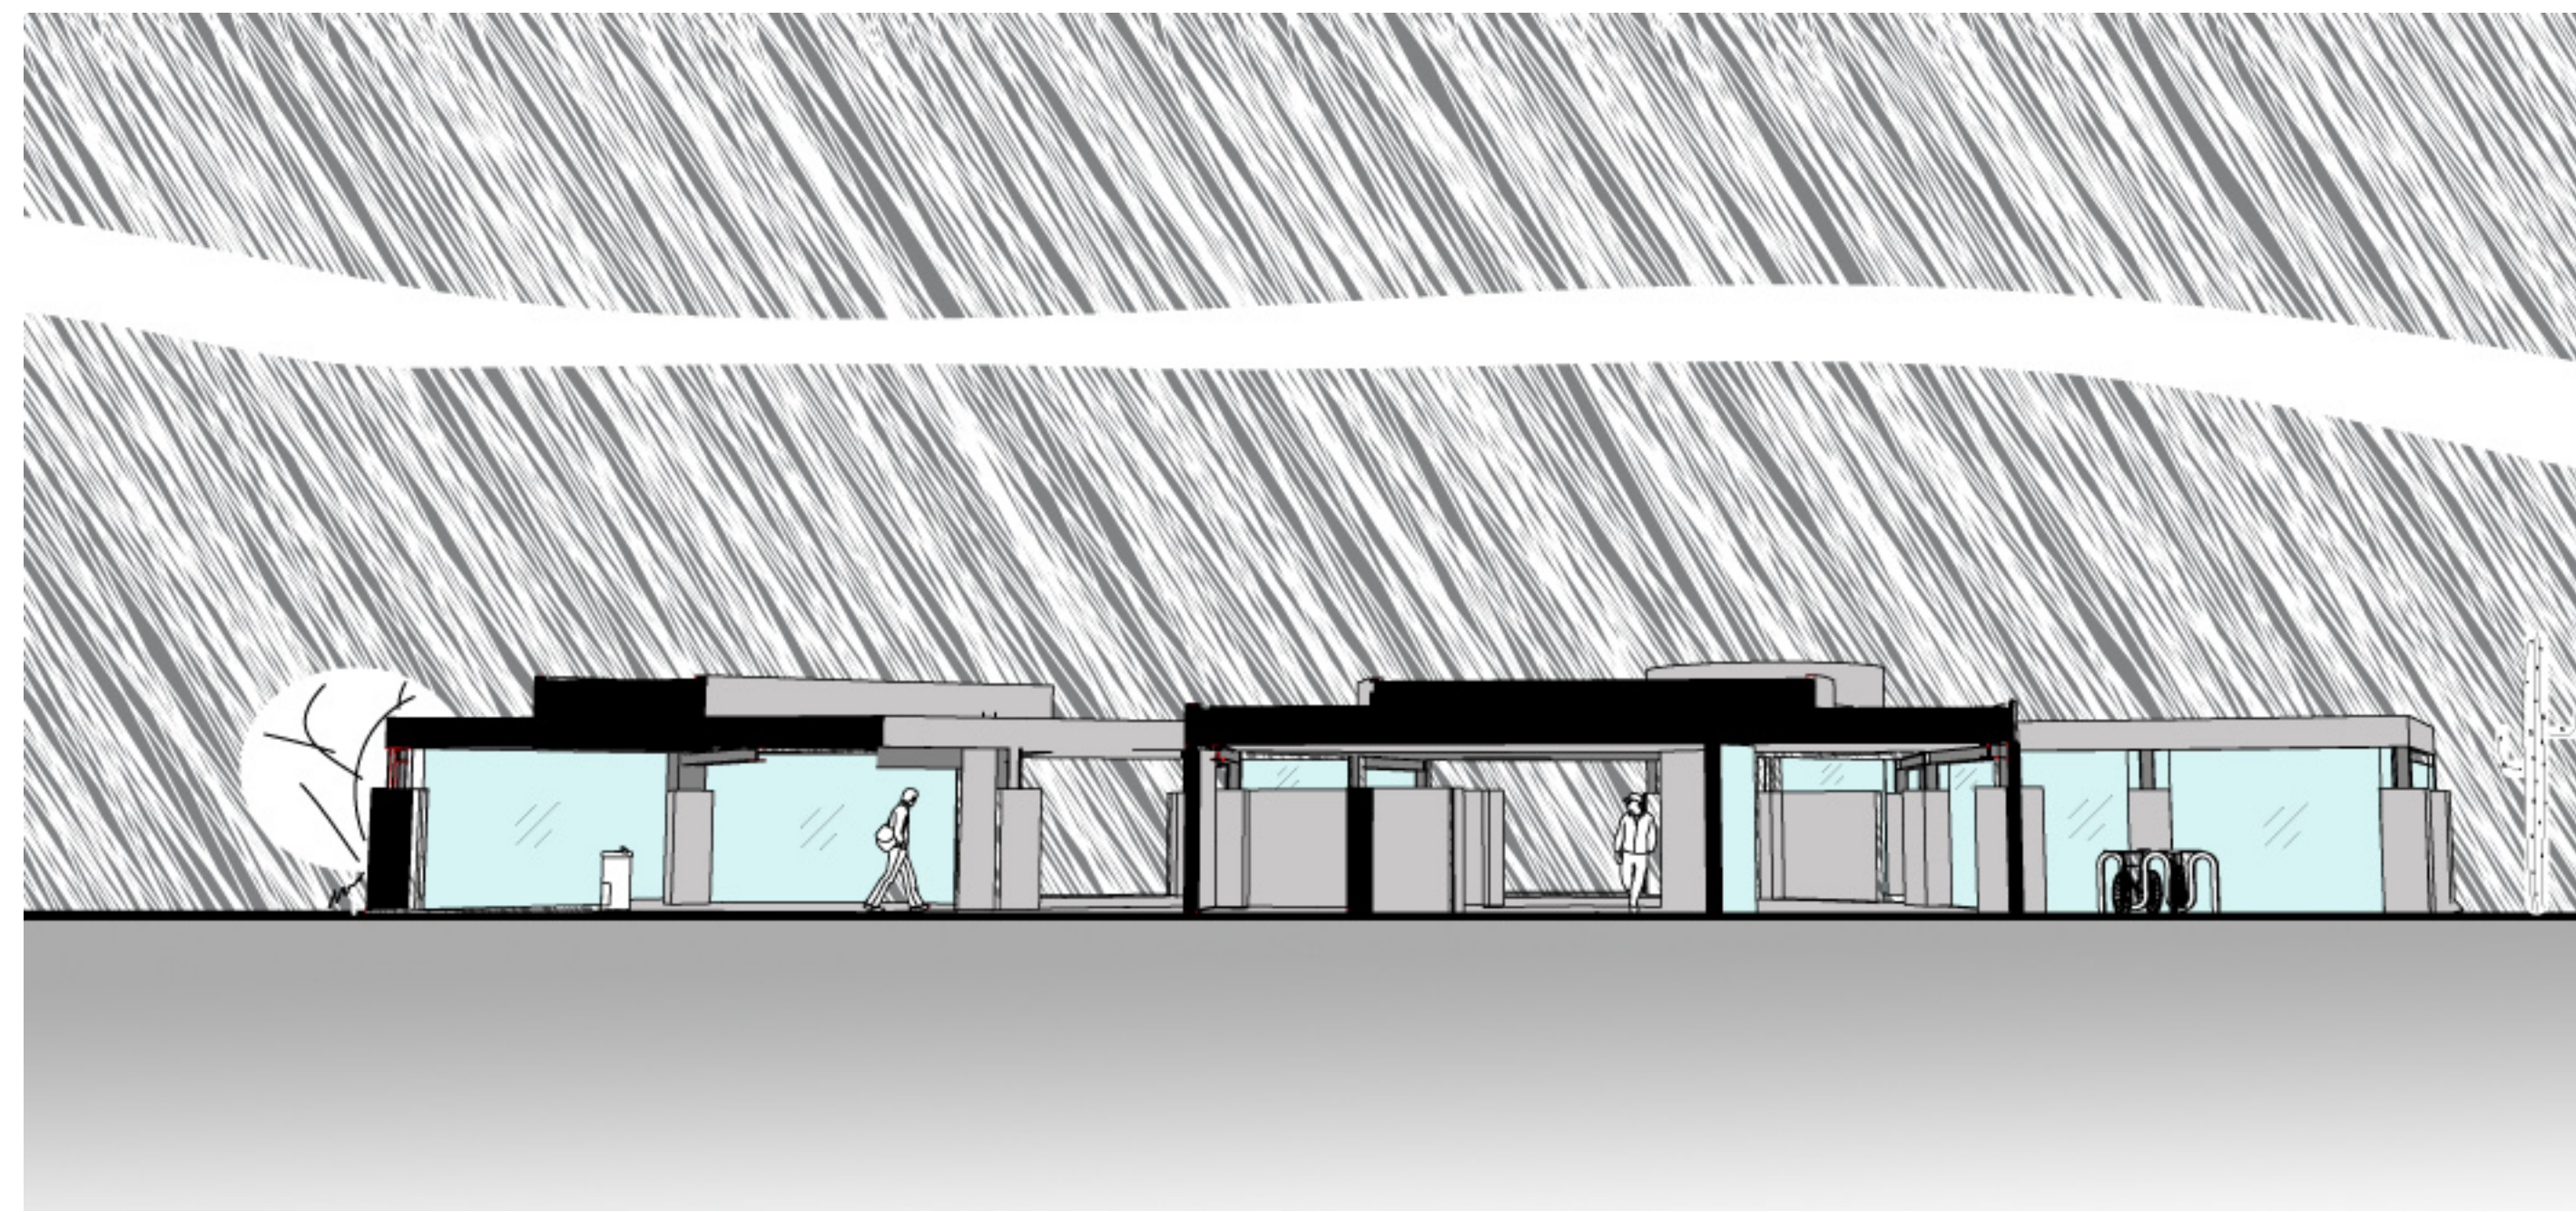


S. E. SECTION PERSPECTIVE
scale: 1/8"=1'

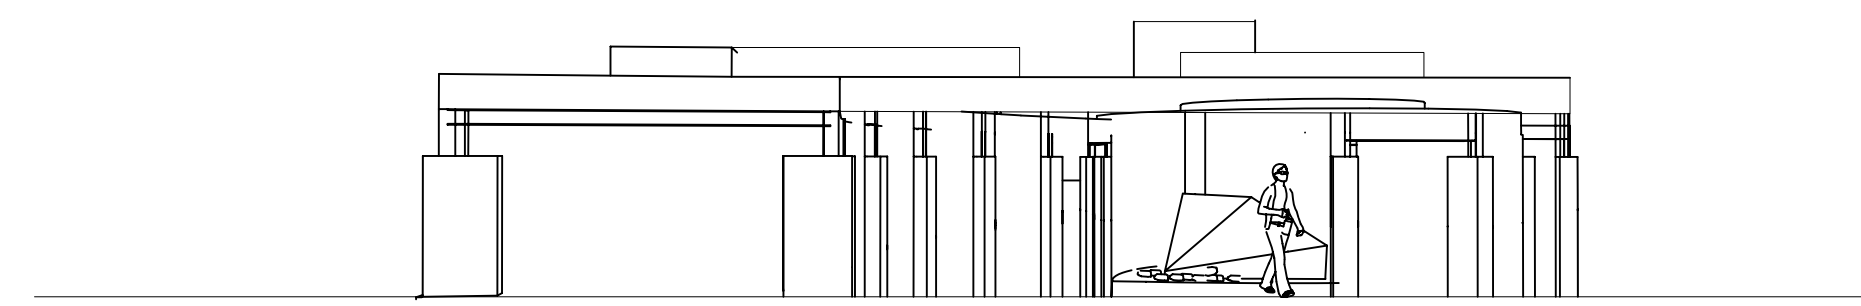


S. ELEVATION
scale: 1/8"=1'

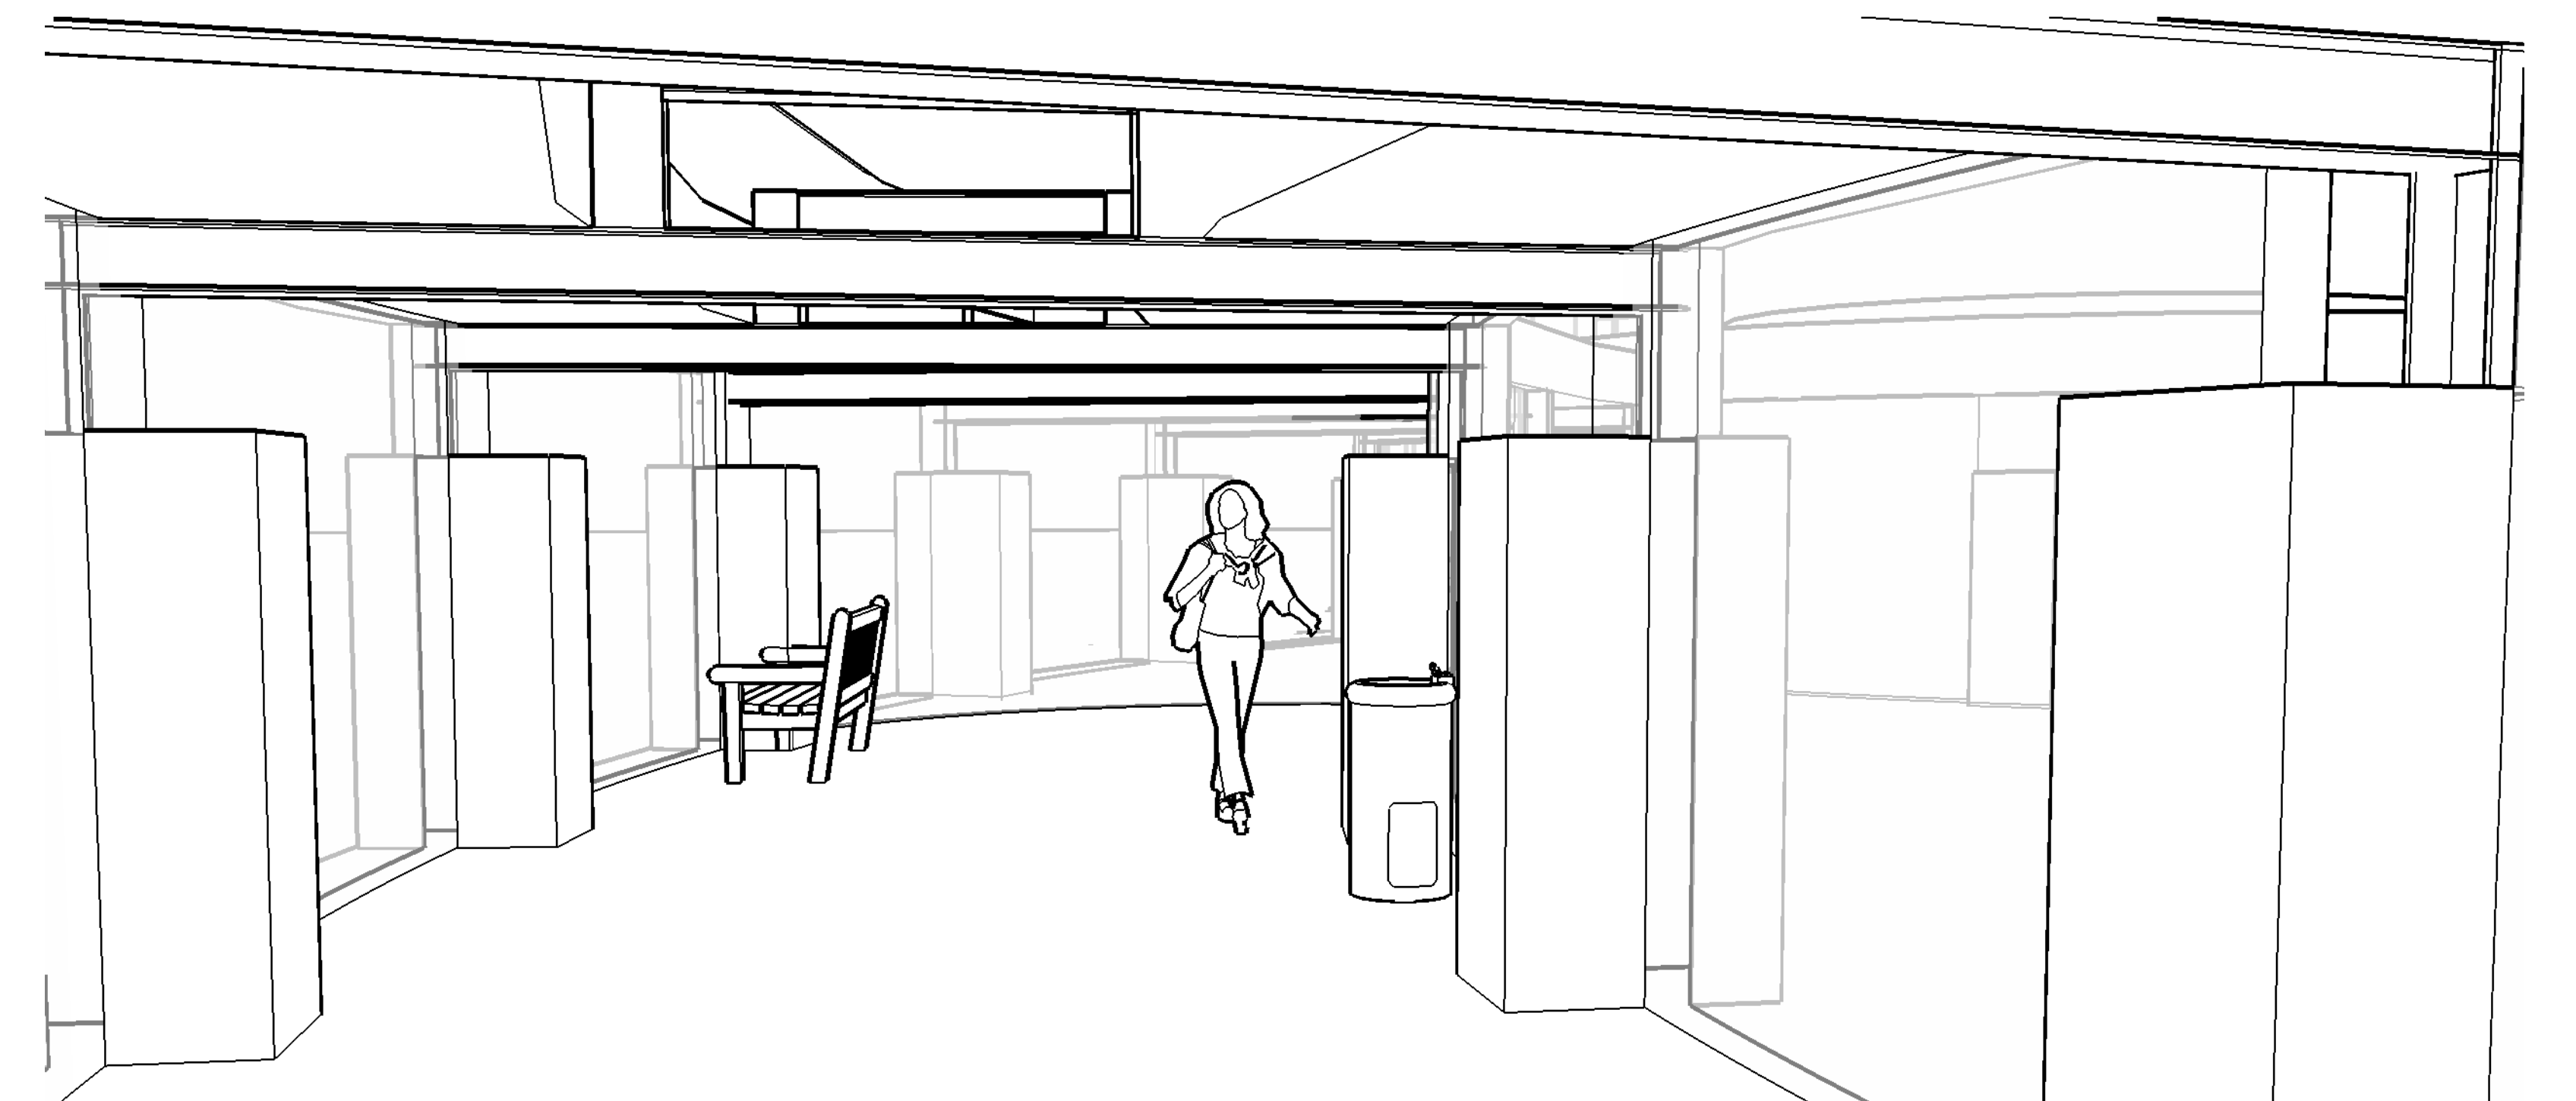

INTERIOR RENDERING

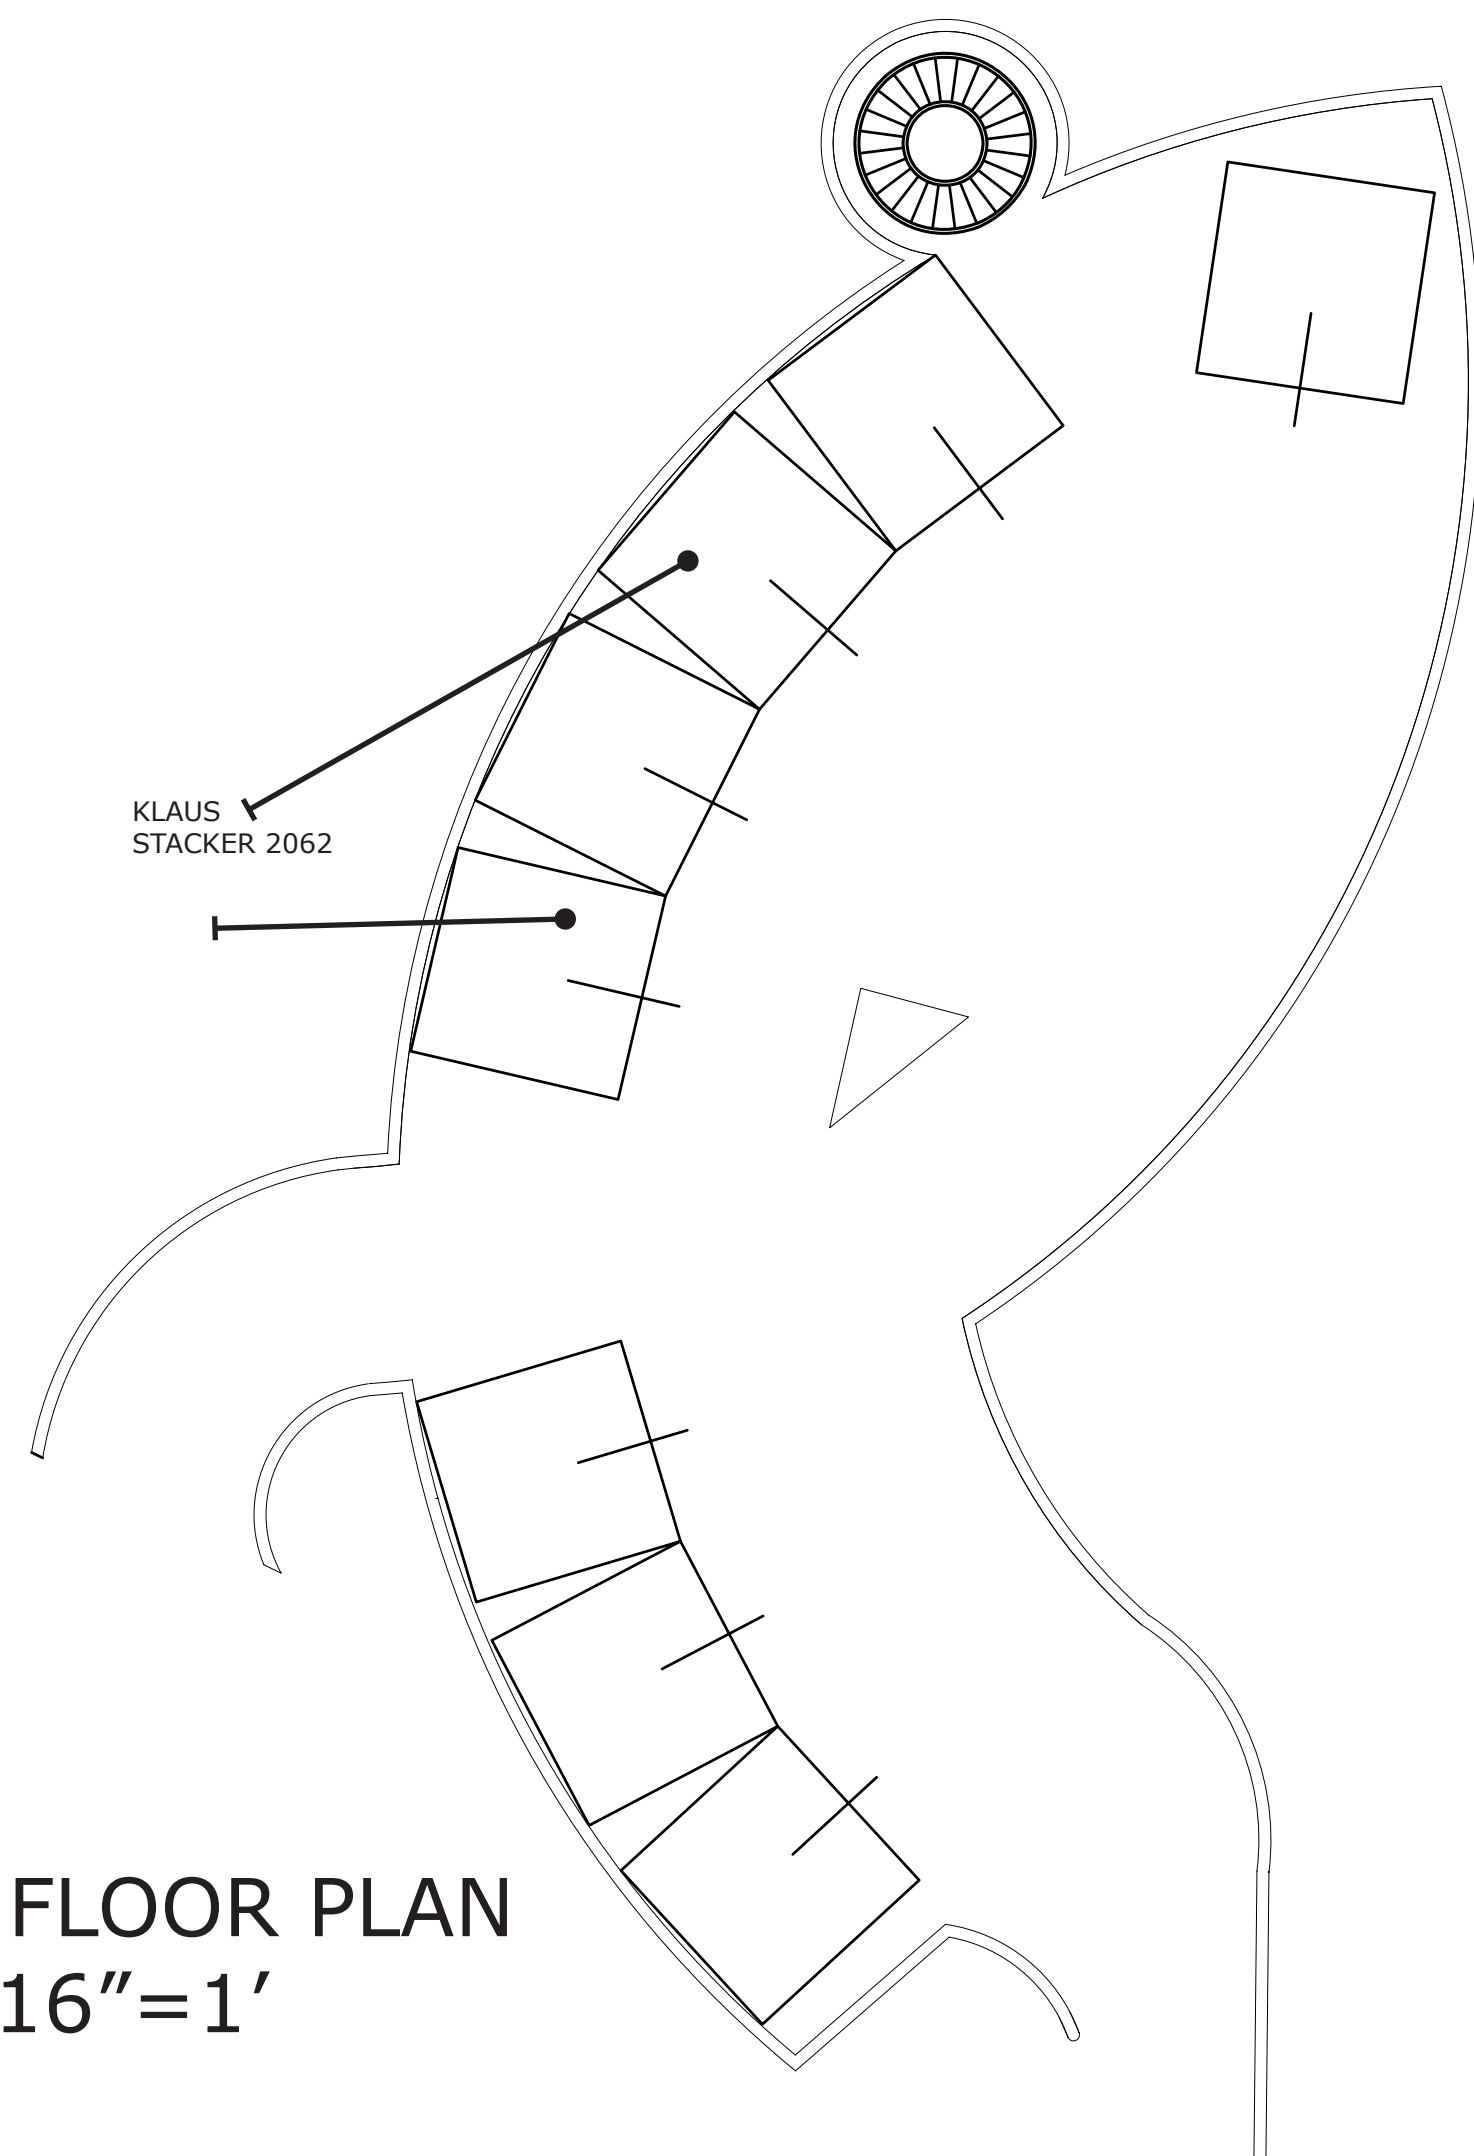

GARAGE FLOOR PLAN
scale: 1/16"=1'

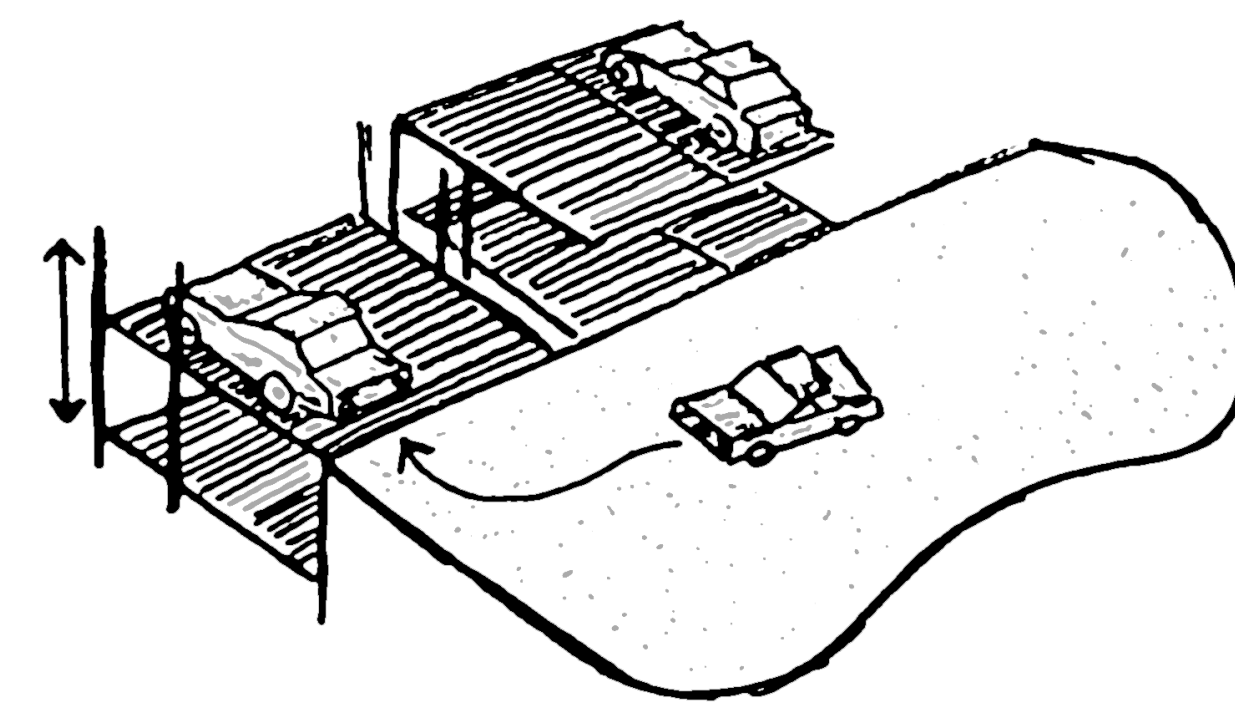

KLAUS STACKER 2062
(parking garage stacking system)