


TALIESIN WEST WELCOME CENTER No 5

designed by: *russell mahoney*


page: 2




s.e. rendering

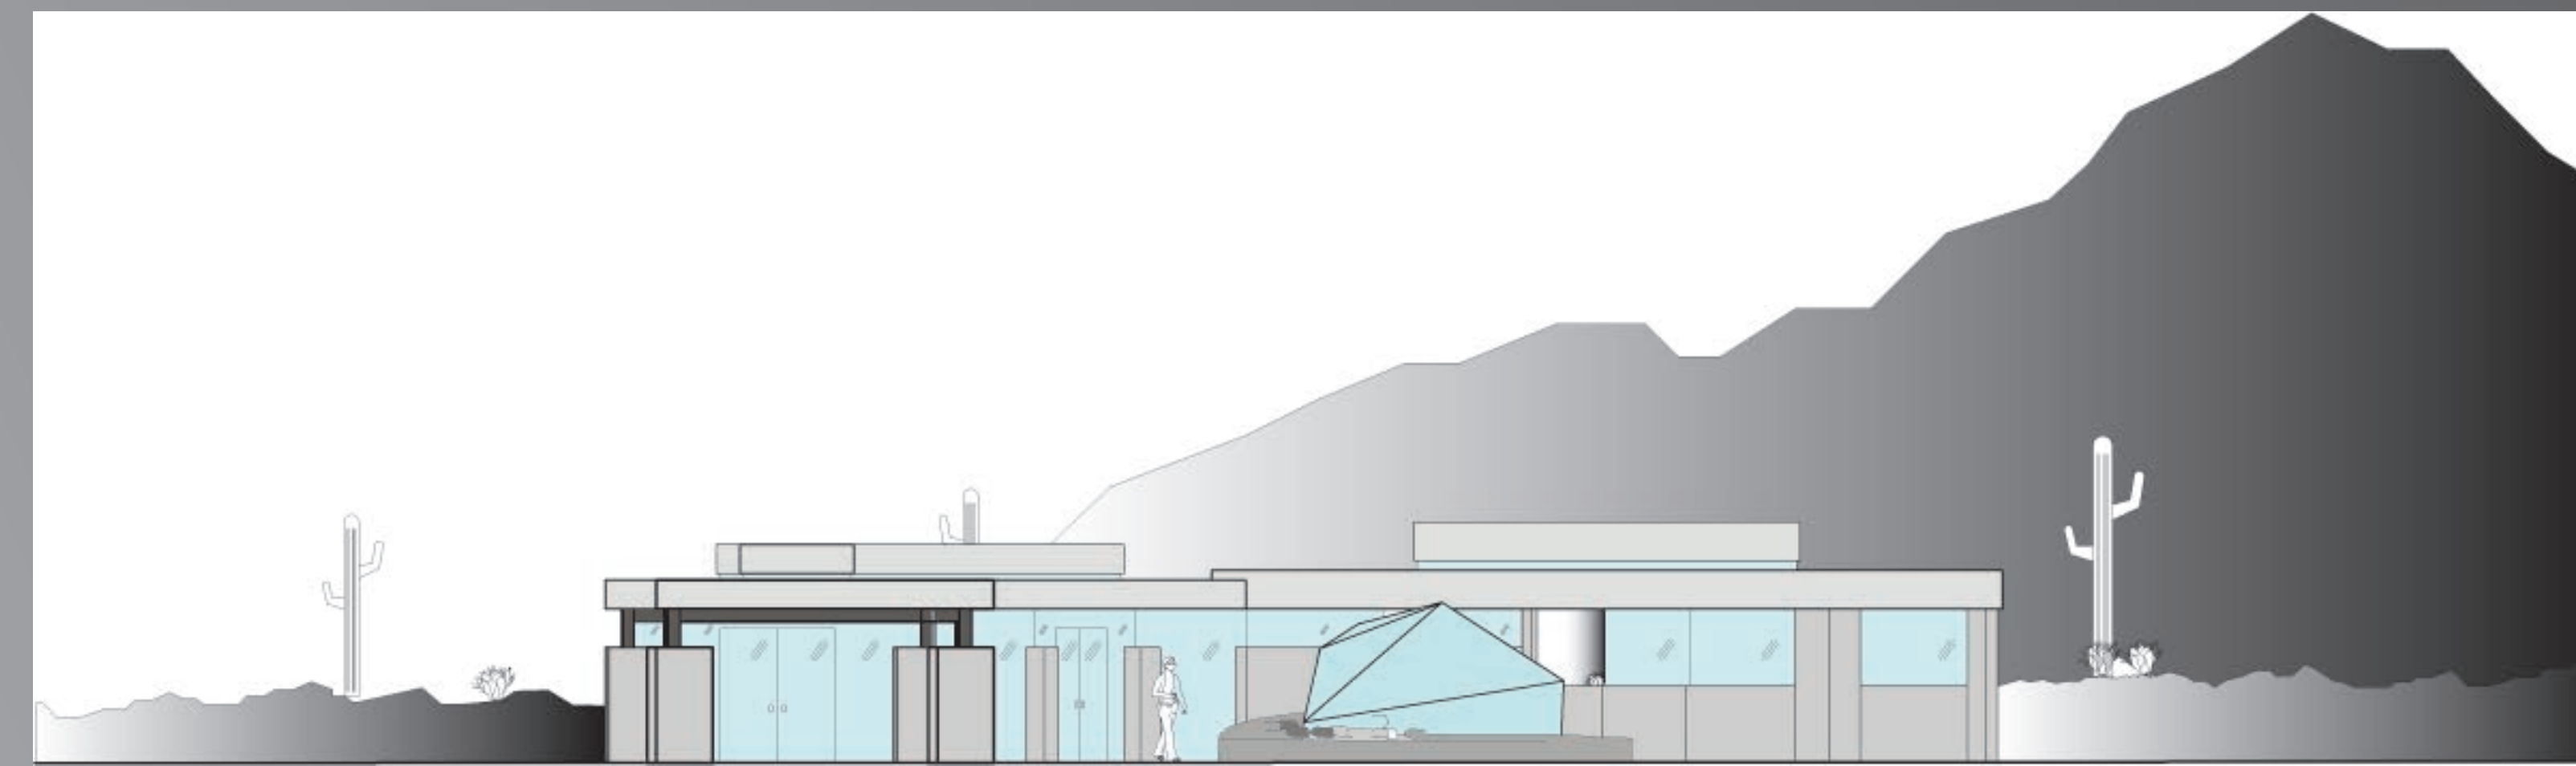


south elevation
scale: 1/8"=1'

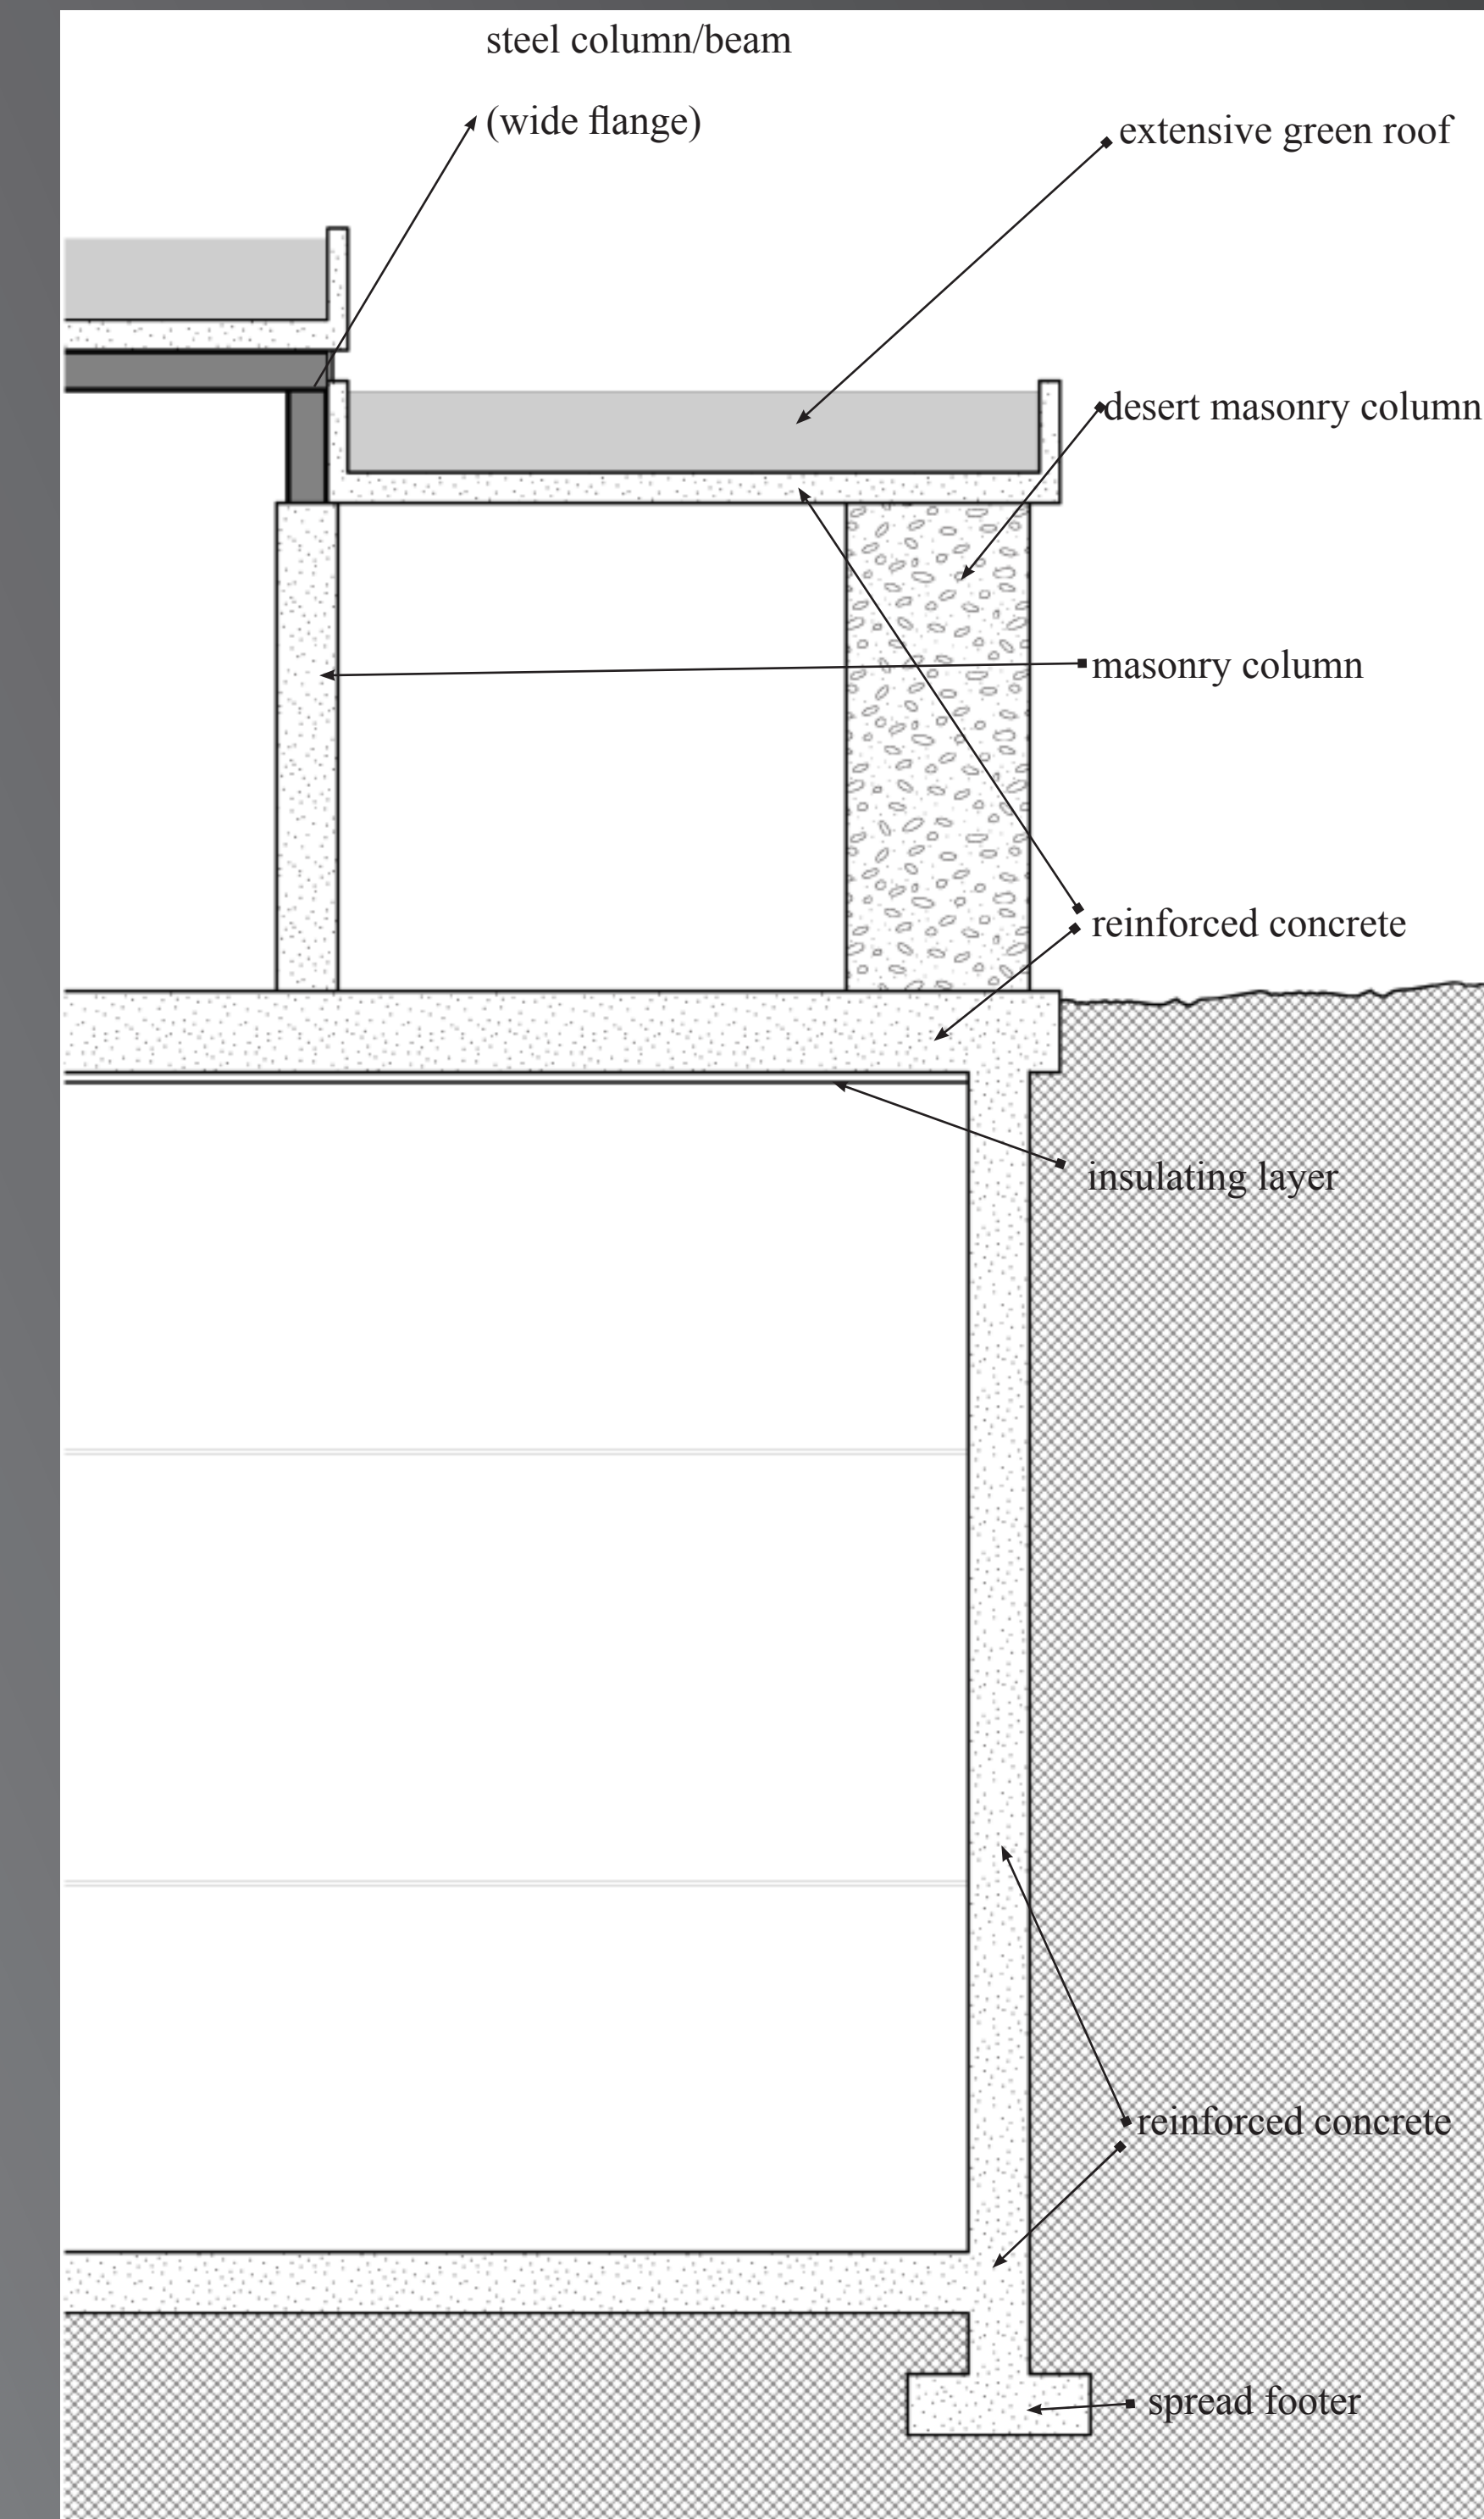

wall section
scale 3/8"=1' 



interior rendering
(exhibit area/indoor waiting)

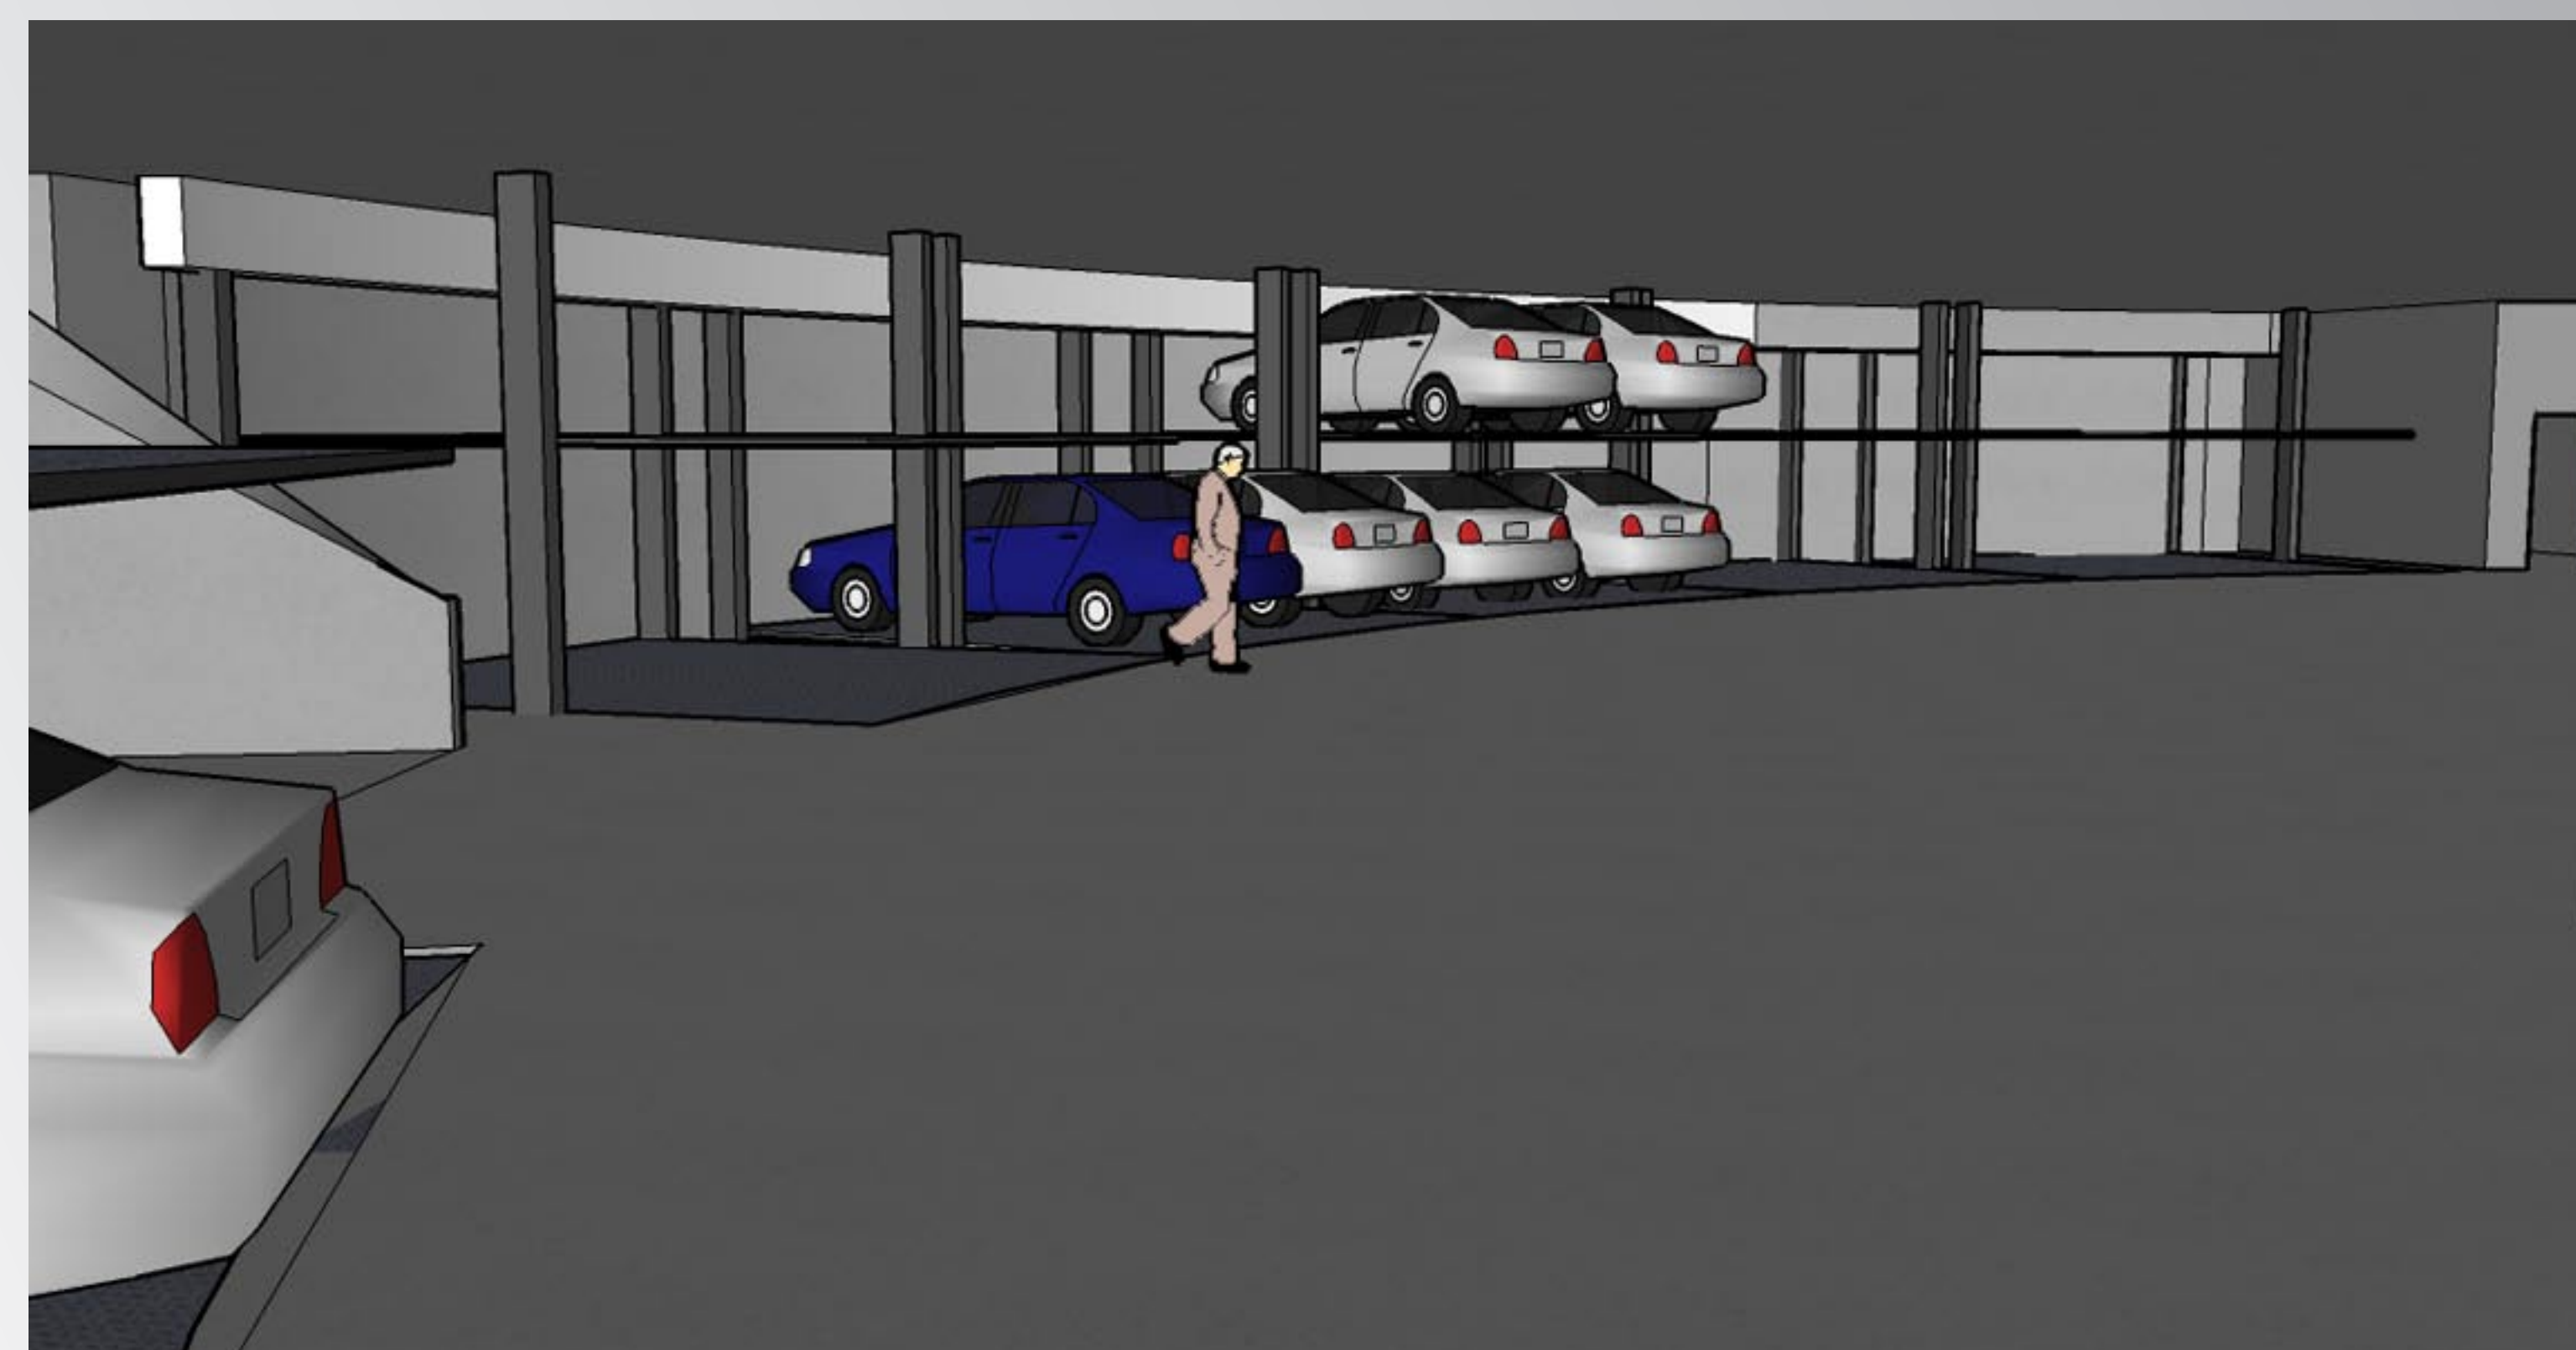

garage level
rendering



south rendering